

Revisions

--	--

Drawn DT Company	Date 12/1/2003
Checked G.L.W.	Job No. 030901

Sheet Contents

MASTER LOWER FLOOR PLAN





Category	Sheet
A	MP-L

Main Color Key

- Administration
- Commons / Extended Learning / Others
- Circulation
- Classroom
- District Space
- Entry / Exit Vestibule
- Kitchen
- Library / Media
- Mechanical / Storage / Custodian
- Performance Arts
- Physical Education
- Pool
- ROTC Areas
- Stairs
- Visual Arts

Abbreviations Key

- BM - Business / Management Classroom
- DHH - Deaf & Hearing Impaired
- IN - Intensive Needs Classroom
- MC - Media Center / Resource Classroom
- SC - Staff Center / Offices and Workroom
- SG - Small Group Room
- TI - Technology Instruction
- TC - Technology Closet
- NW-7 - Northwest Academic Area Classroom 7

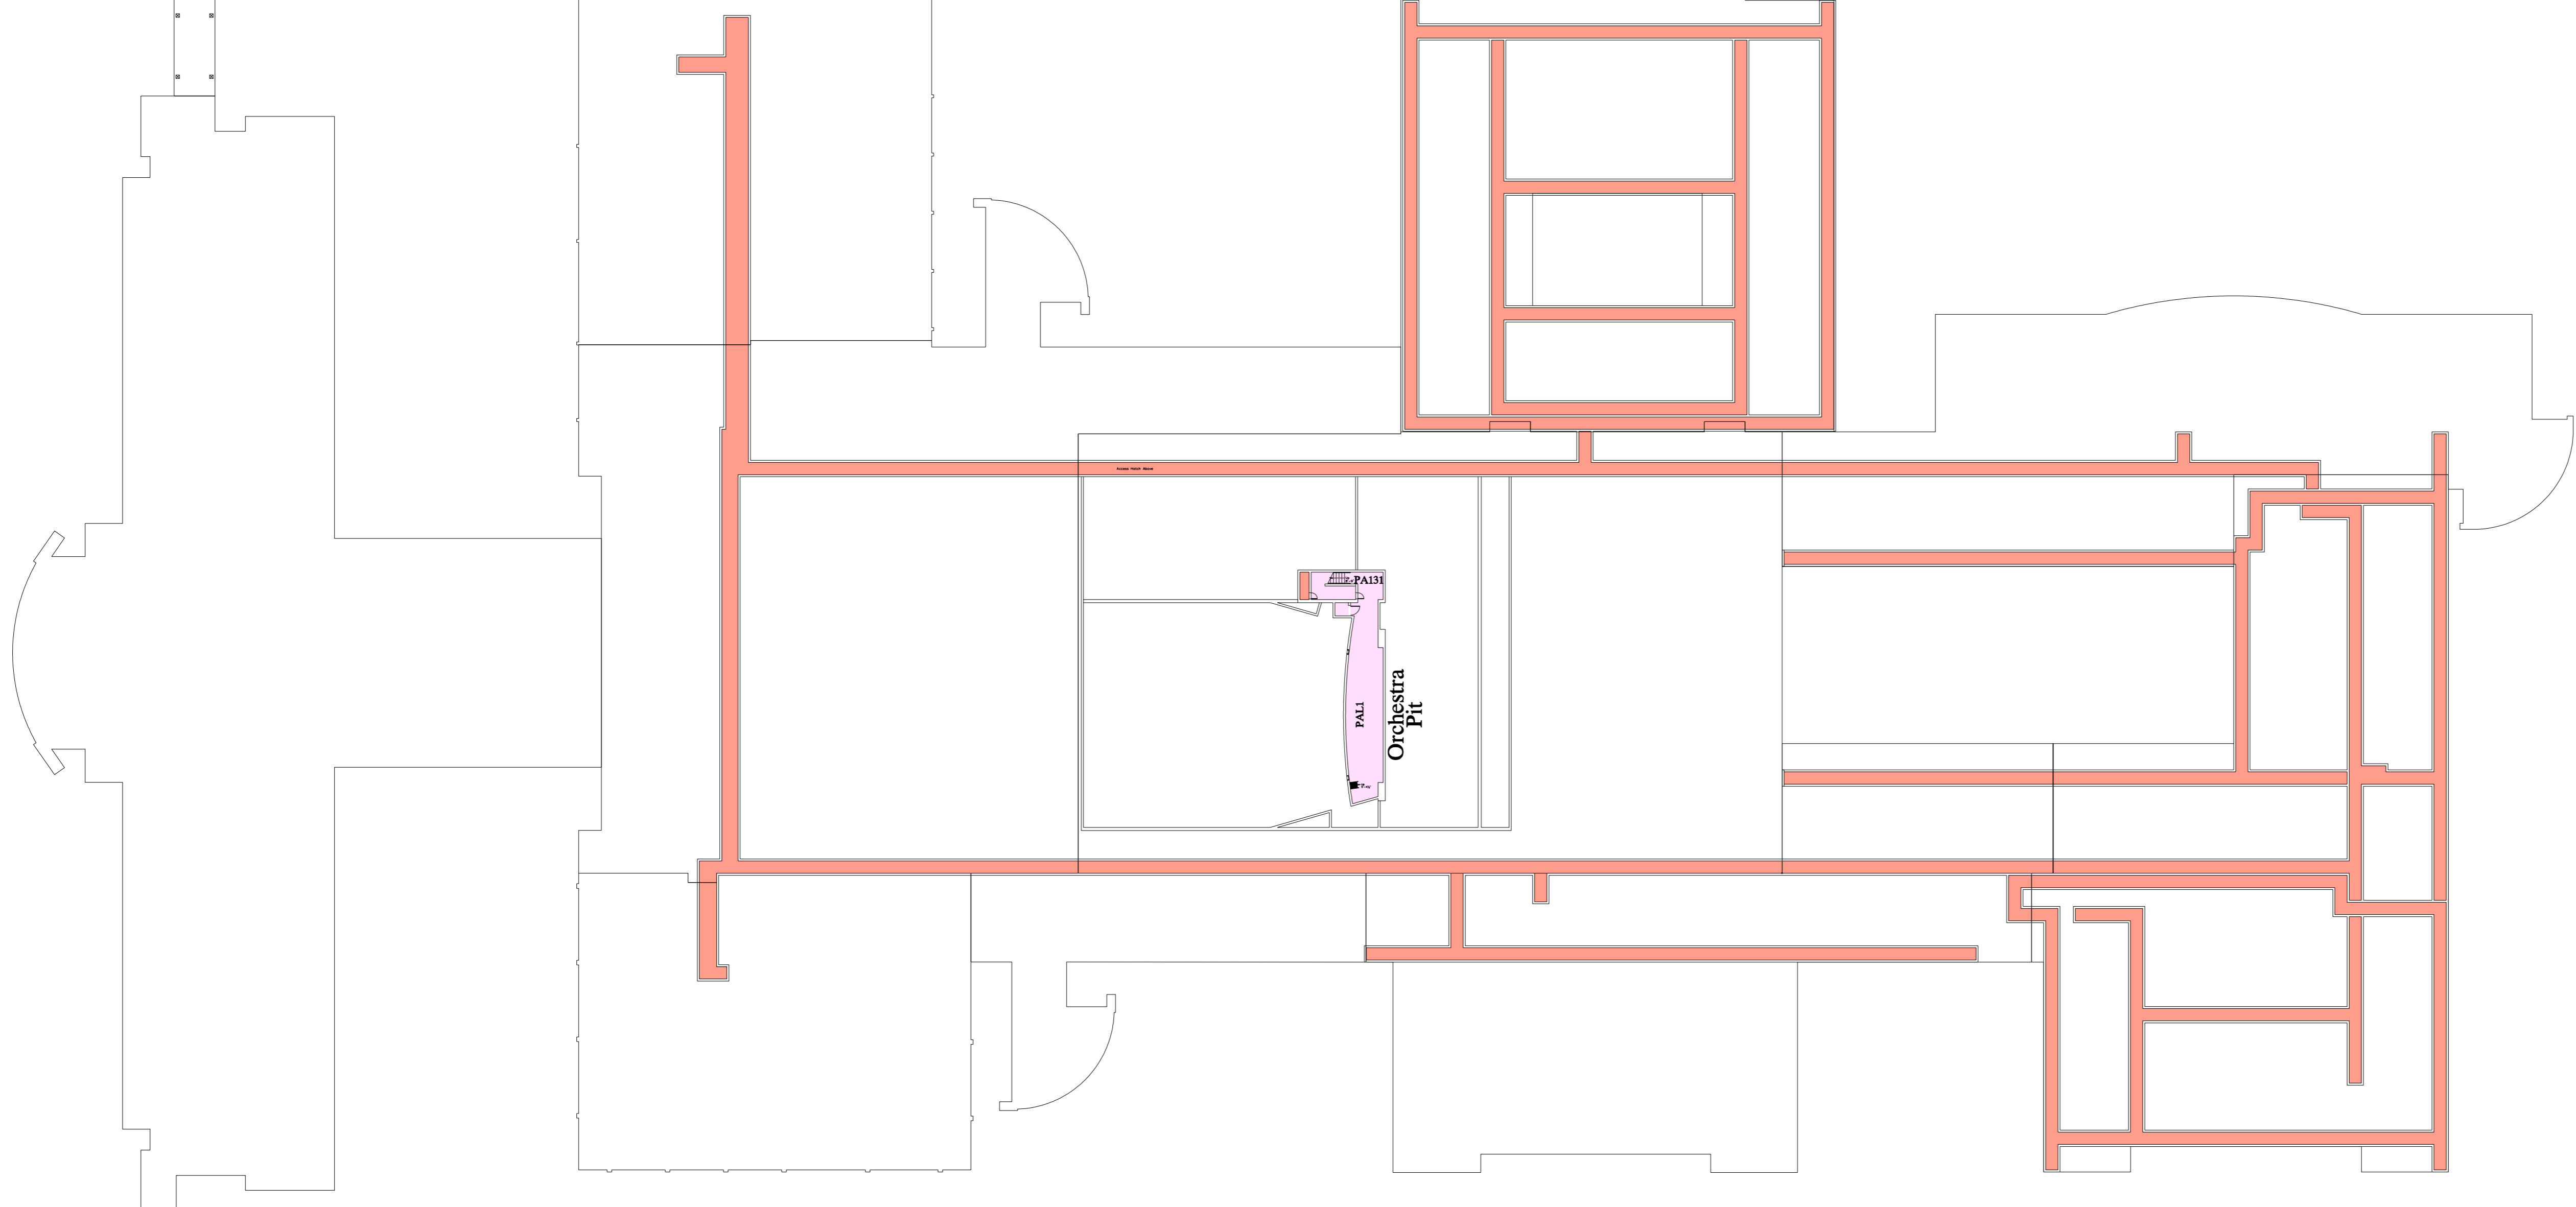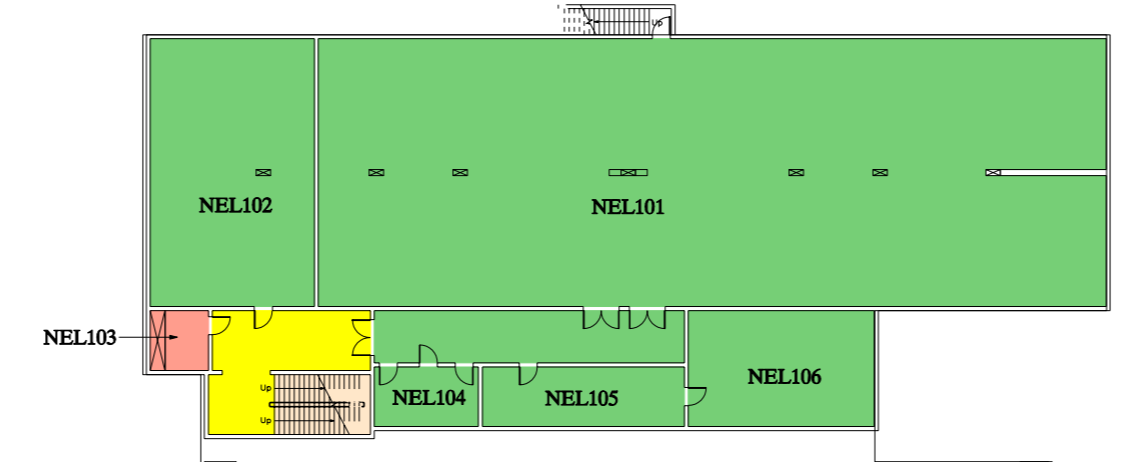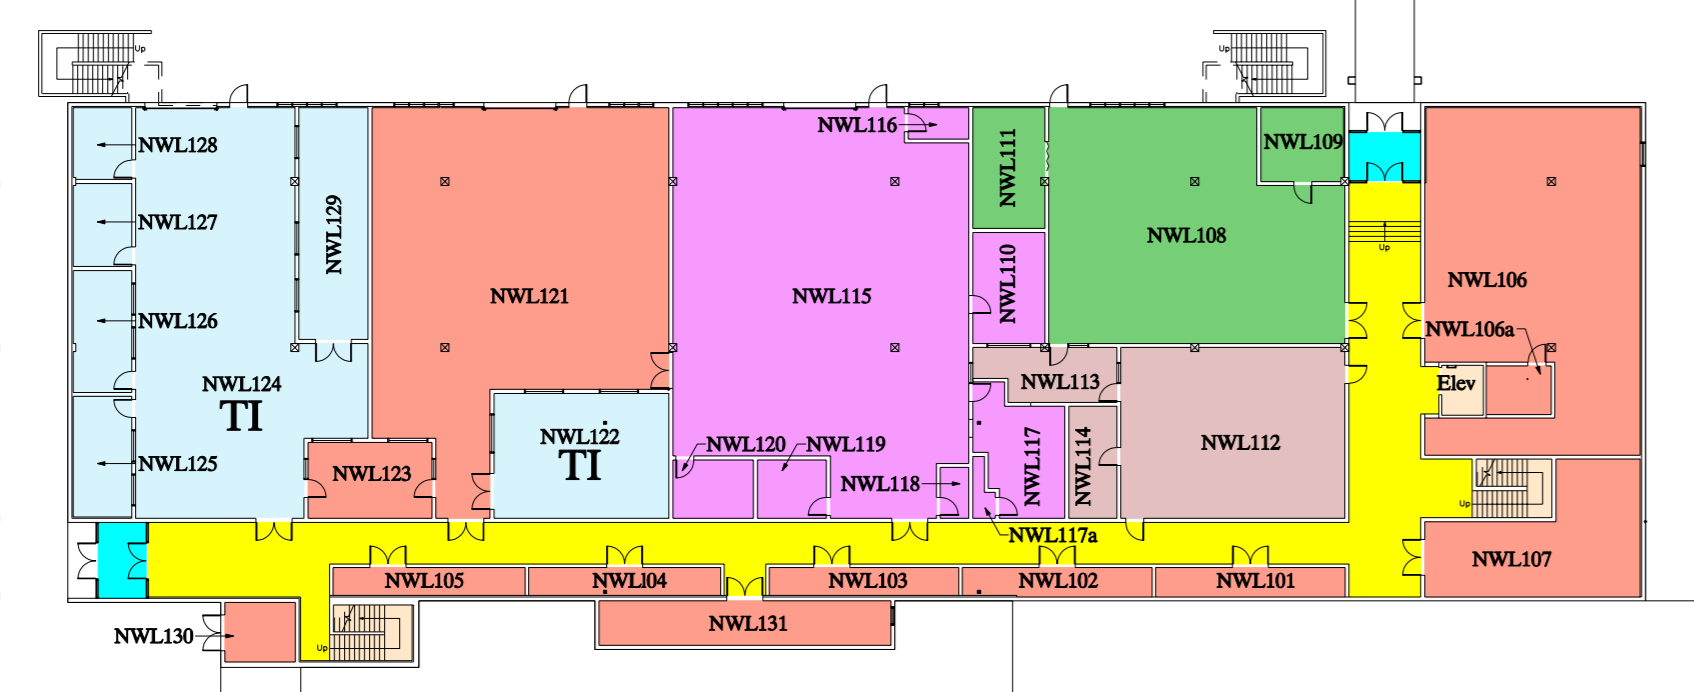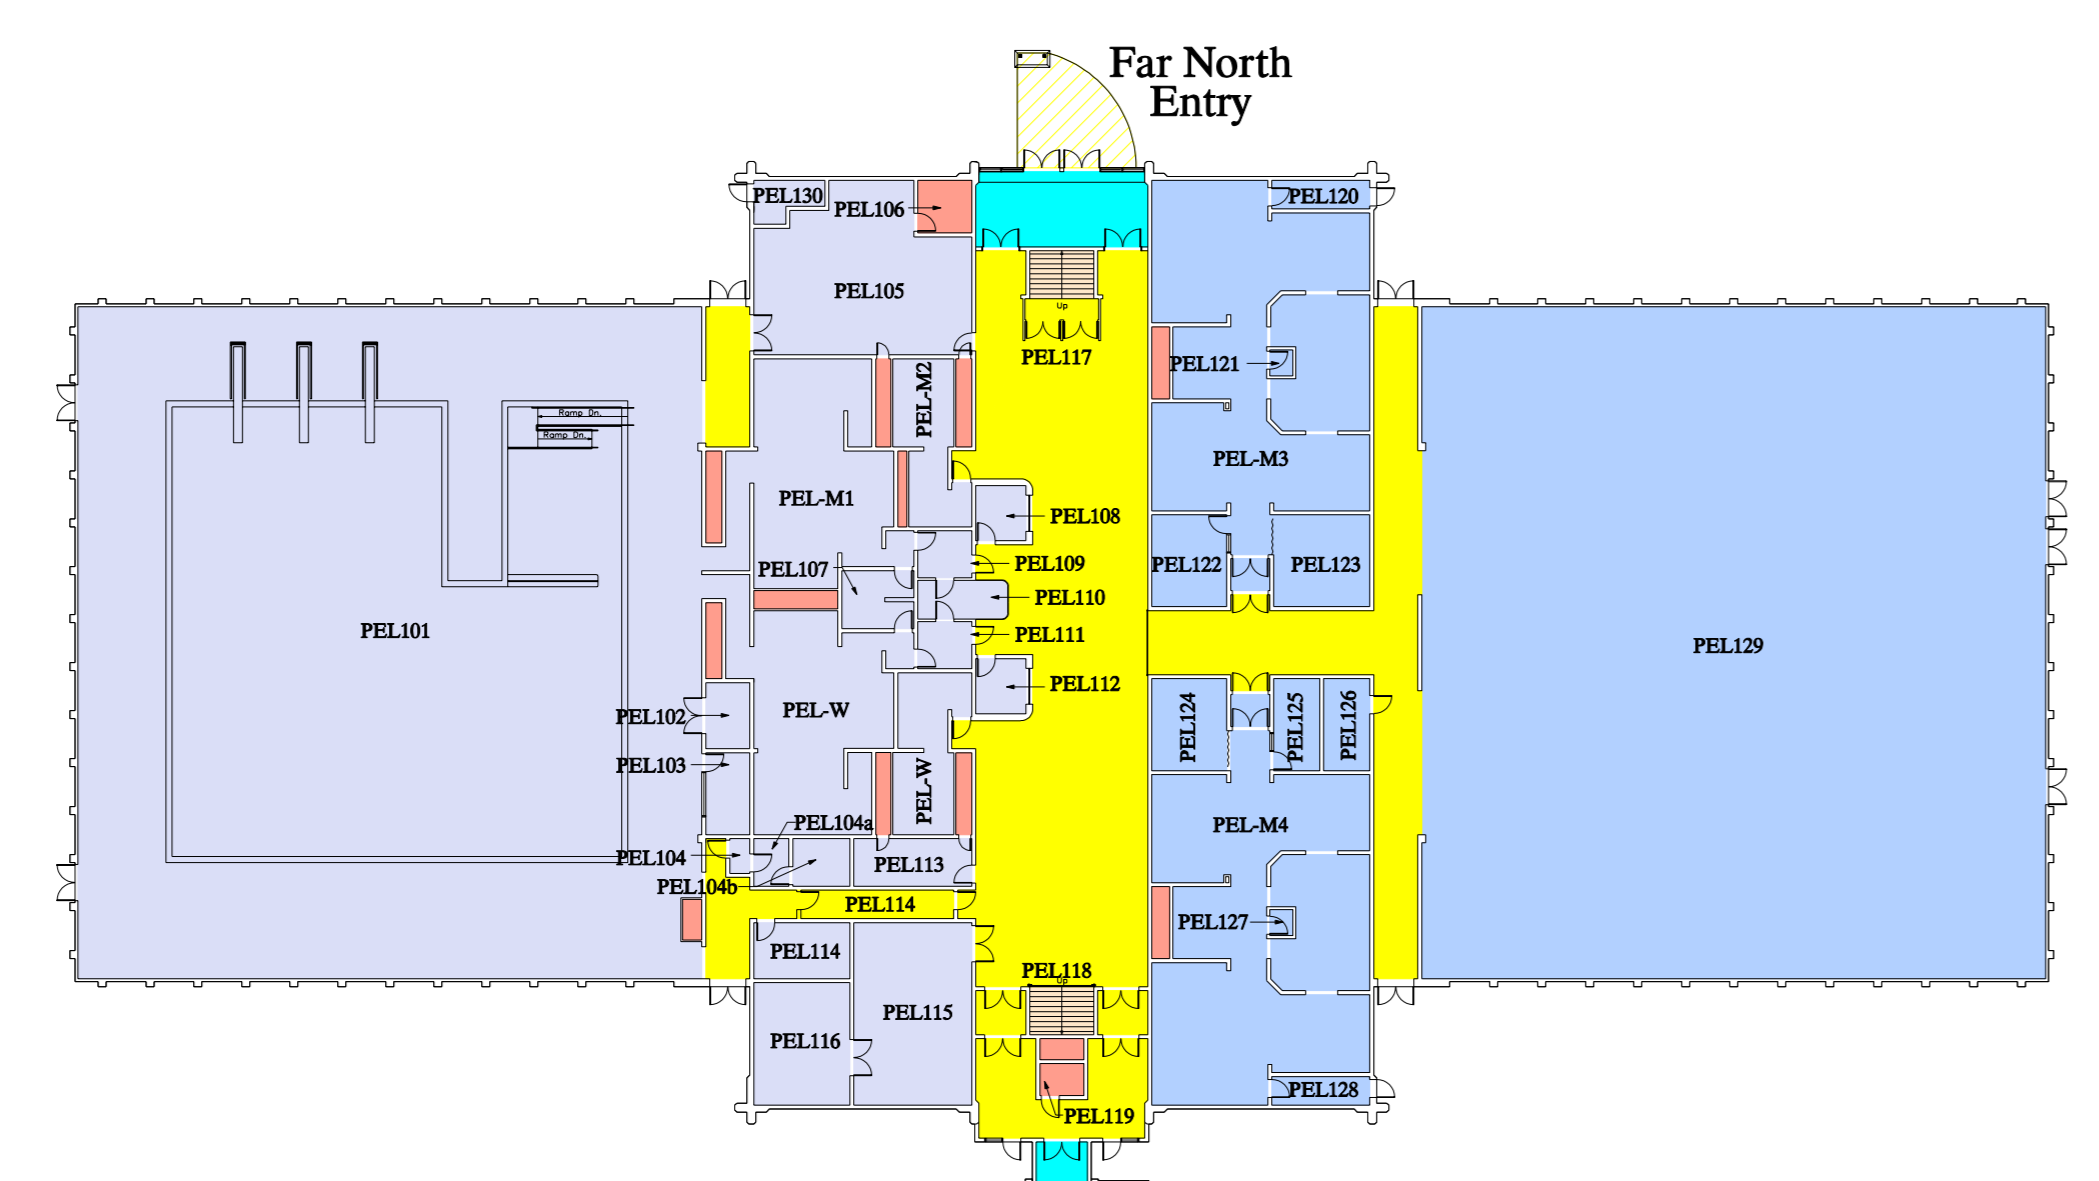

1 Master Lower Floor Plan
Scale: 1/32" = 1'-0"
0 8' 16' 32' 64'