


Main Color Key


- Administration
- Commons /Extended Learning /Others
- Circulation
- Classroom
- District Space
- Entry / Exit Vestibule
- Kitchen
- Library / Media
- Mechanical/ Storage / Custodian
- Performance Arts
- Physical Education
- Pool
- ROTC Areas
- Stairs
- Visual Arts

Abbreviations Key

- BM - Business / Management Classroom
- DHH - Deaf & Hearing Impaired
- IN - Intensive Needs Classroom
- MC - Media Center / Resource Classroom
- SG - Small Group Room
- TI - Technology Instruction
- TC - Technology Closet
- NW-7 - Northwest Academic Area Classroom 7

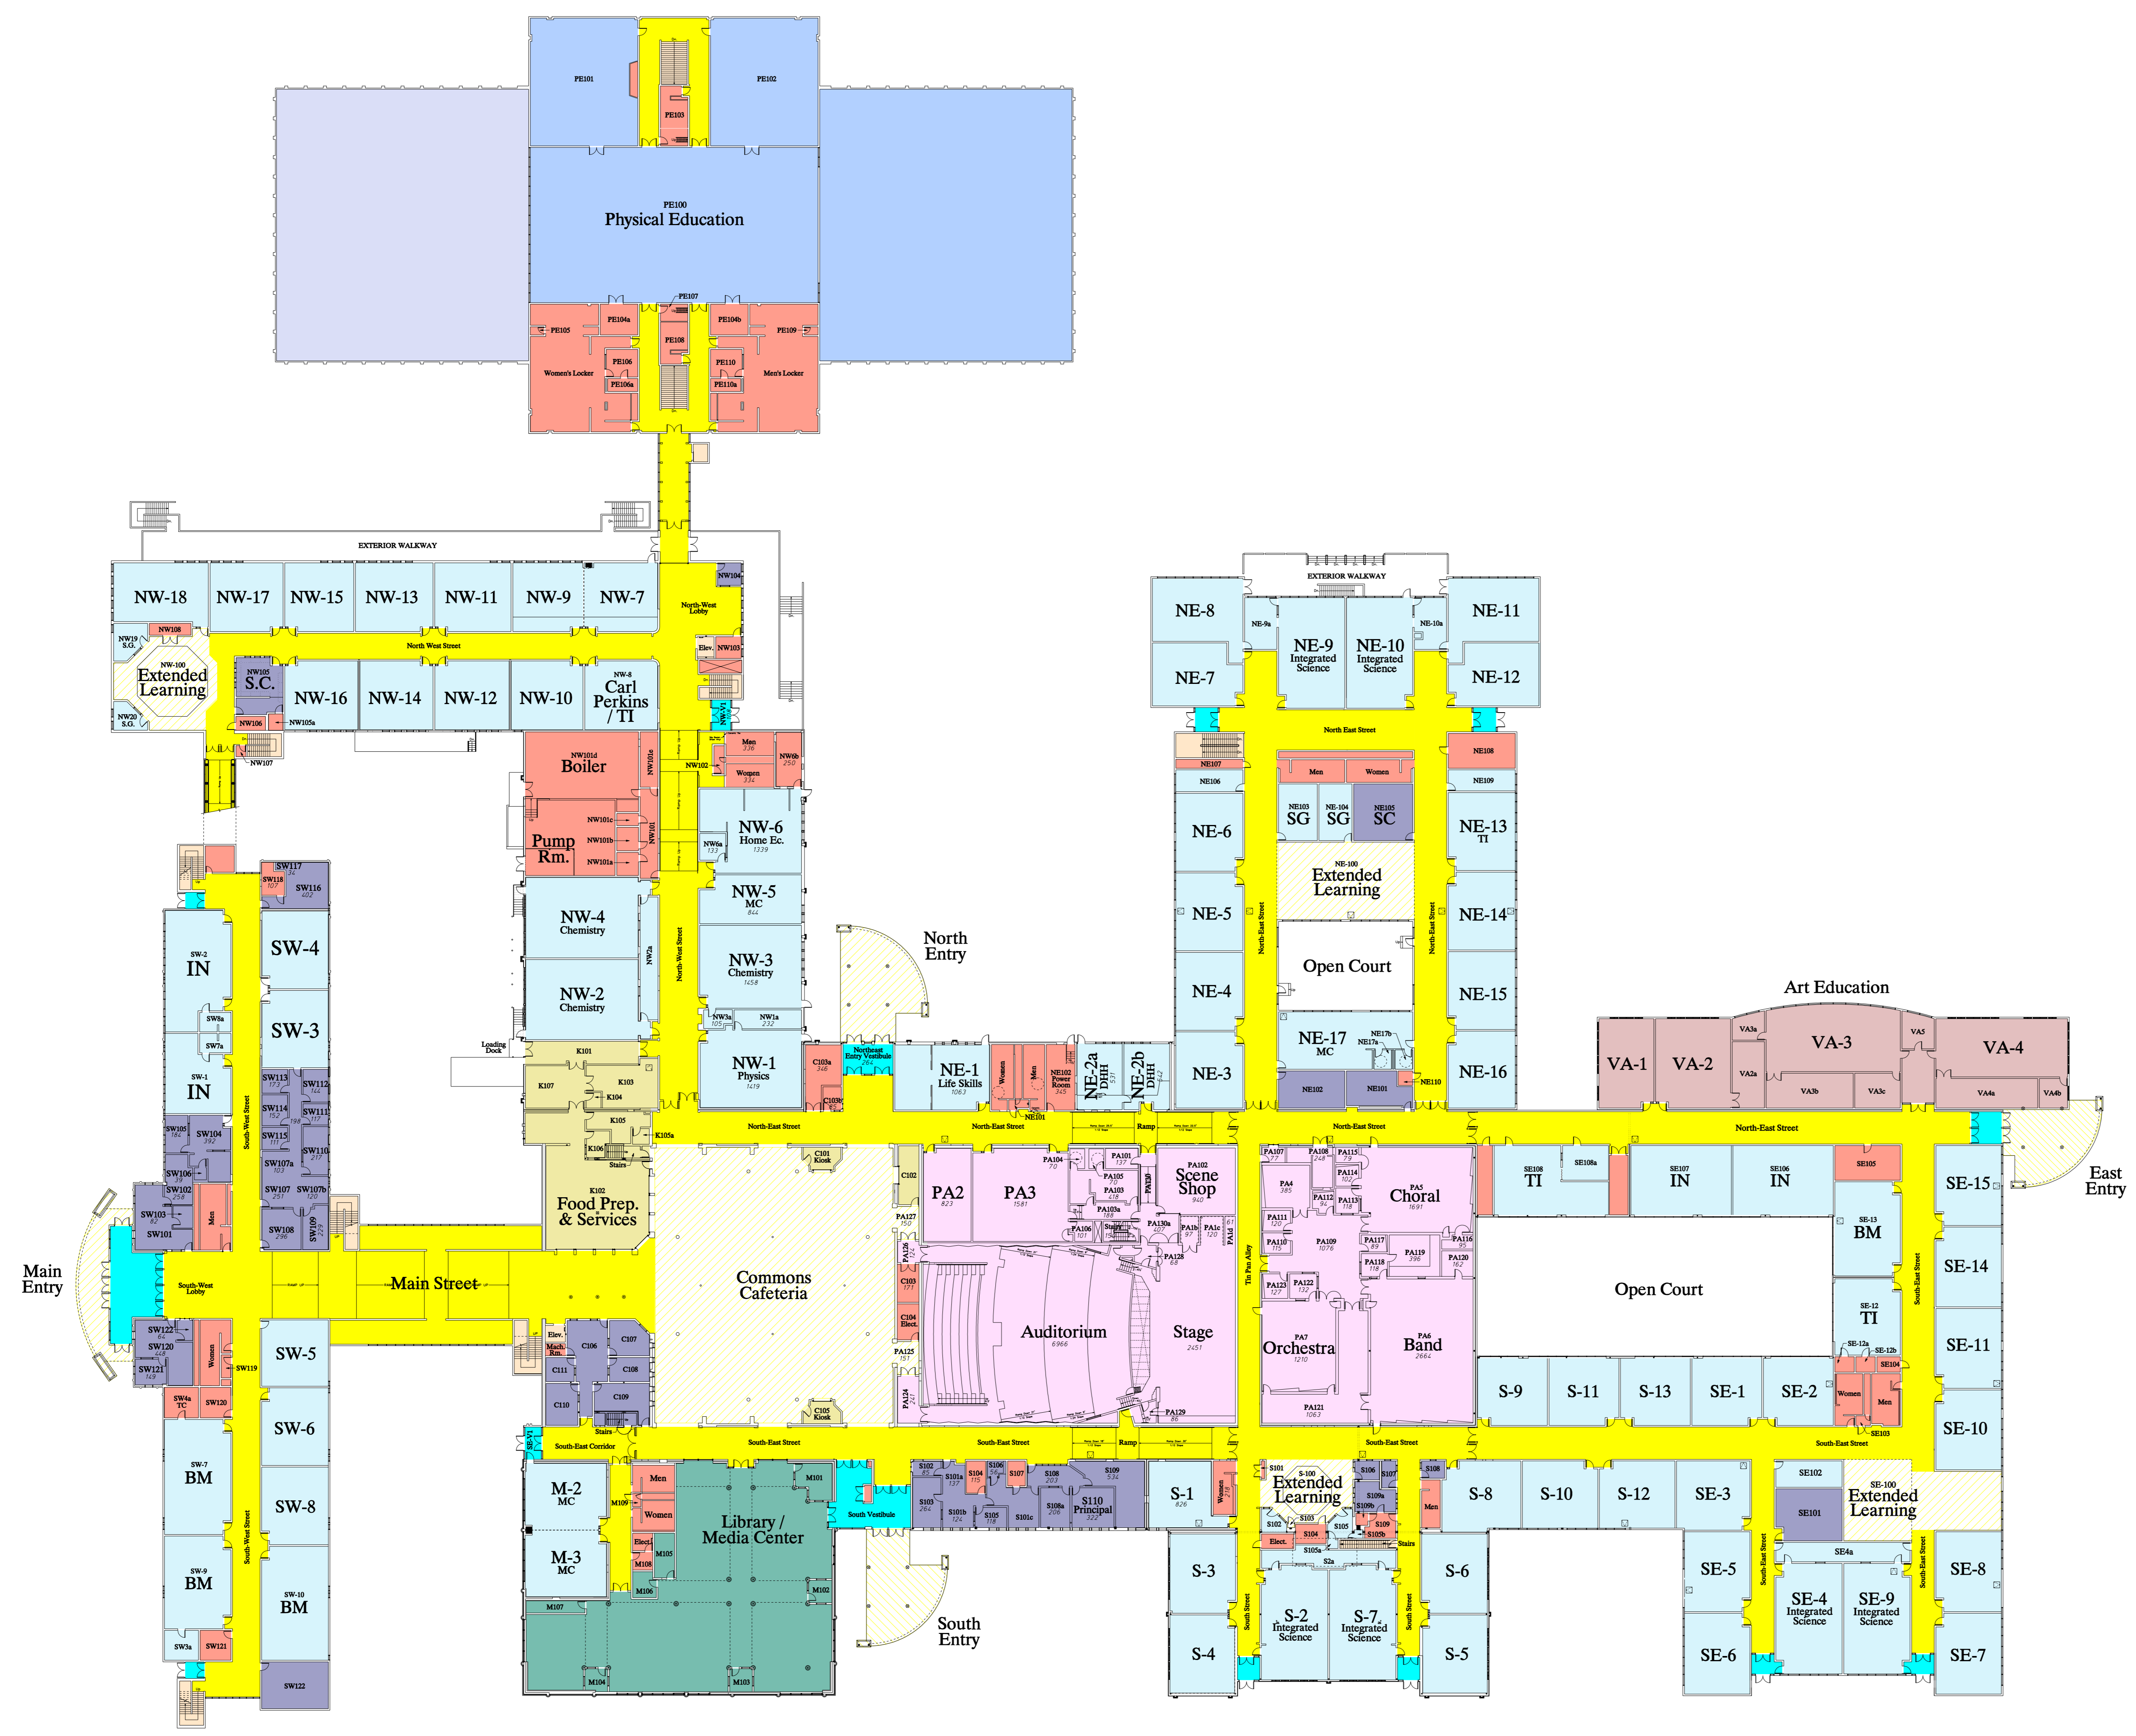

**Master Main Floor Plan**  
Scale: 1/32" = 1'-0"  
0 8' 16' 32' 64'

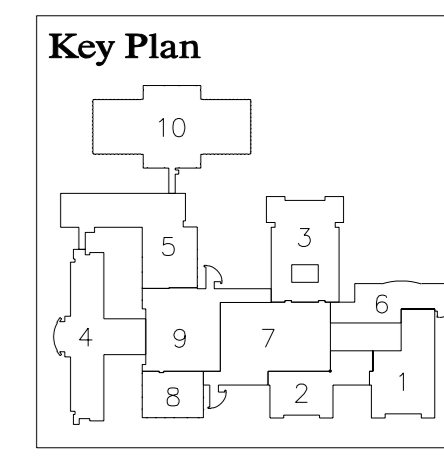

Revisions

No.	Description

Drawn DT Company	Date 12/1/2003
Checked G.L.W.	Job No. 030901

Sheet Contents  
**MASTER MAIN FLOOR PLAN**

Category <b>A</b>	Sheet <b>MP-M</b>
----------------------	----------------------