

Revisions

--	--


Drawn DT Company	Date 12/1/2003
Checked G.L.W.	Job No. 030901

Sheet Contents  
FUTURE PHASES 4b, 5 & 6 MAIN FLOOR PLAN

Category A	Sheet F-M
---------------	--------------

Color Key

PREVIOUS PHASES	PHASE 4A.1	PHASE 5A.1	PHASE 6A
	PHASE 4A.2	PHASE 5A.2	PHASE 6B
	PHASE 4B.1	PHASE 5B	PHASE 6C.1
	PHASE 4B.2		PHASE 6C.2
	PHASE 4B.3		PHASE 6D

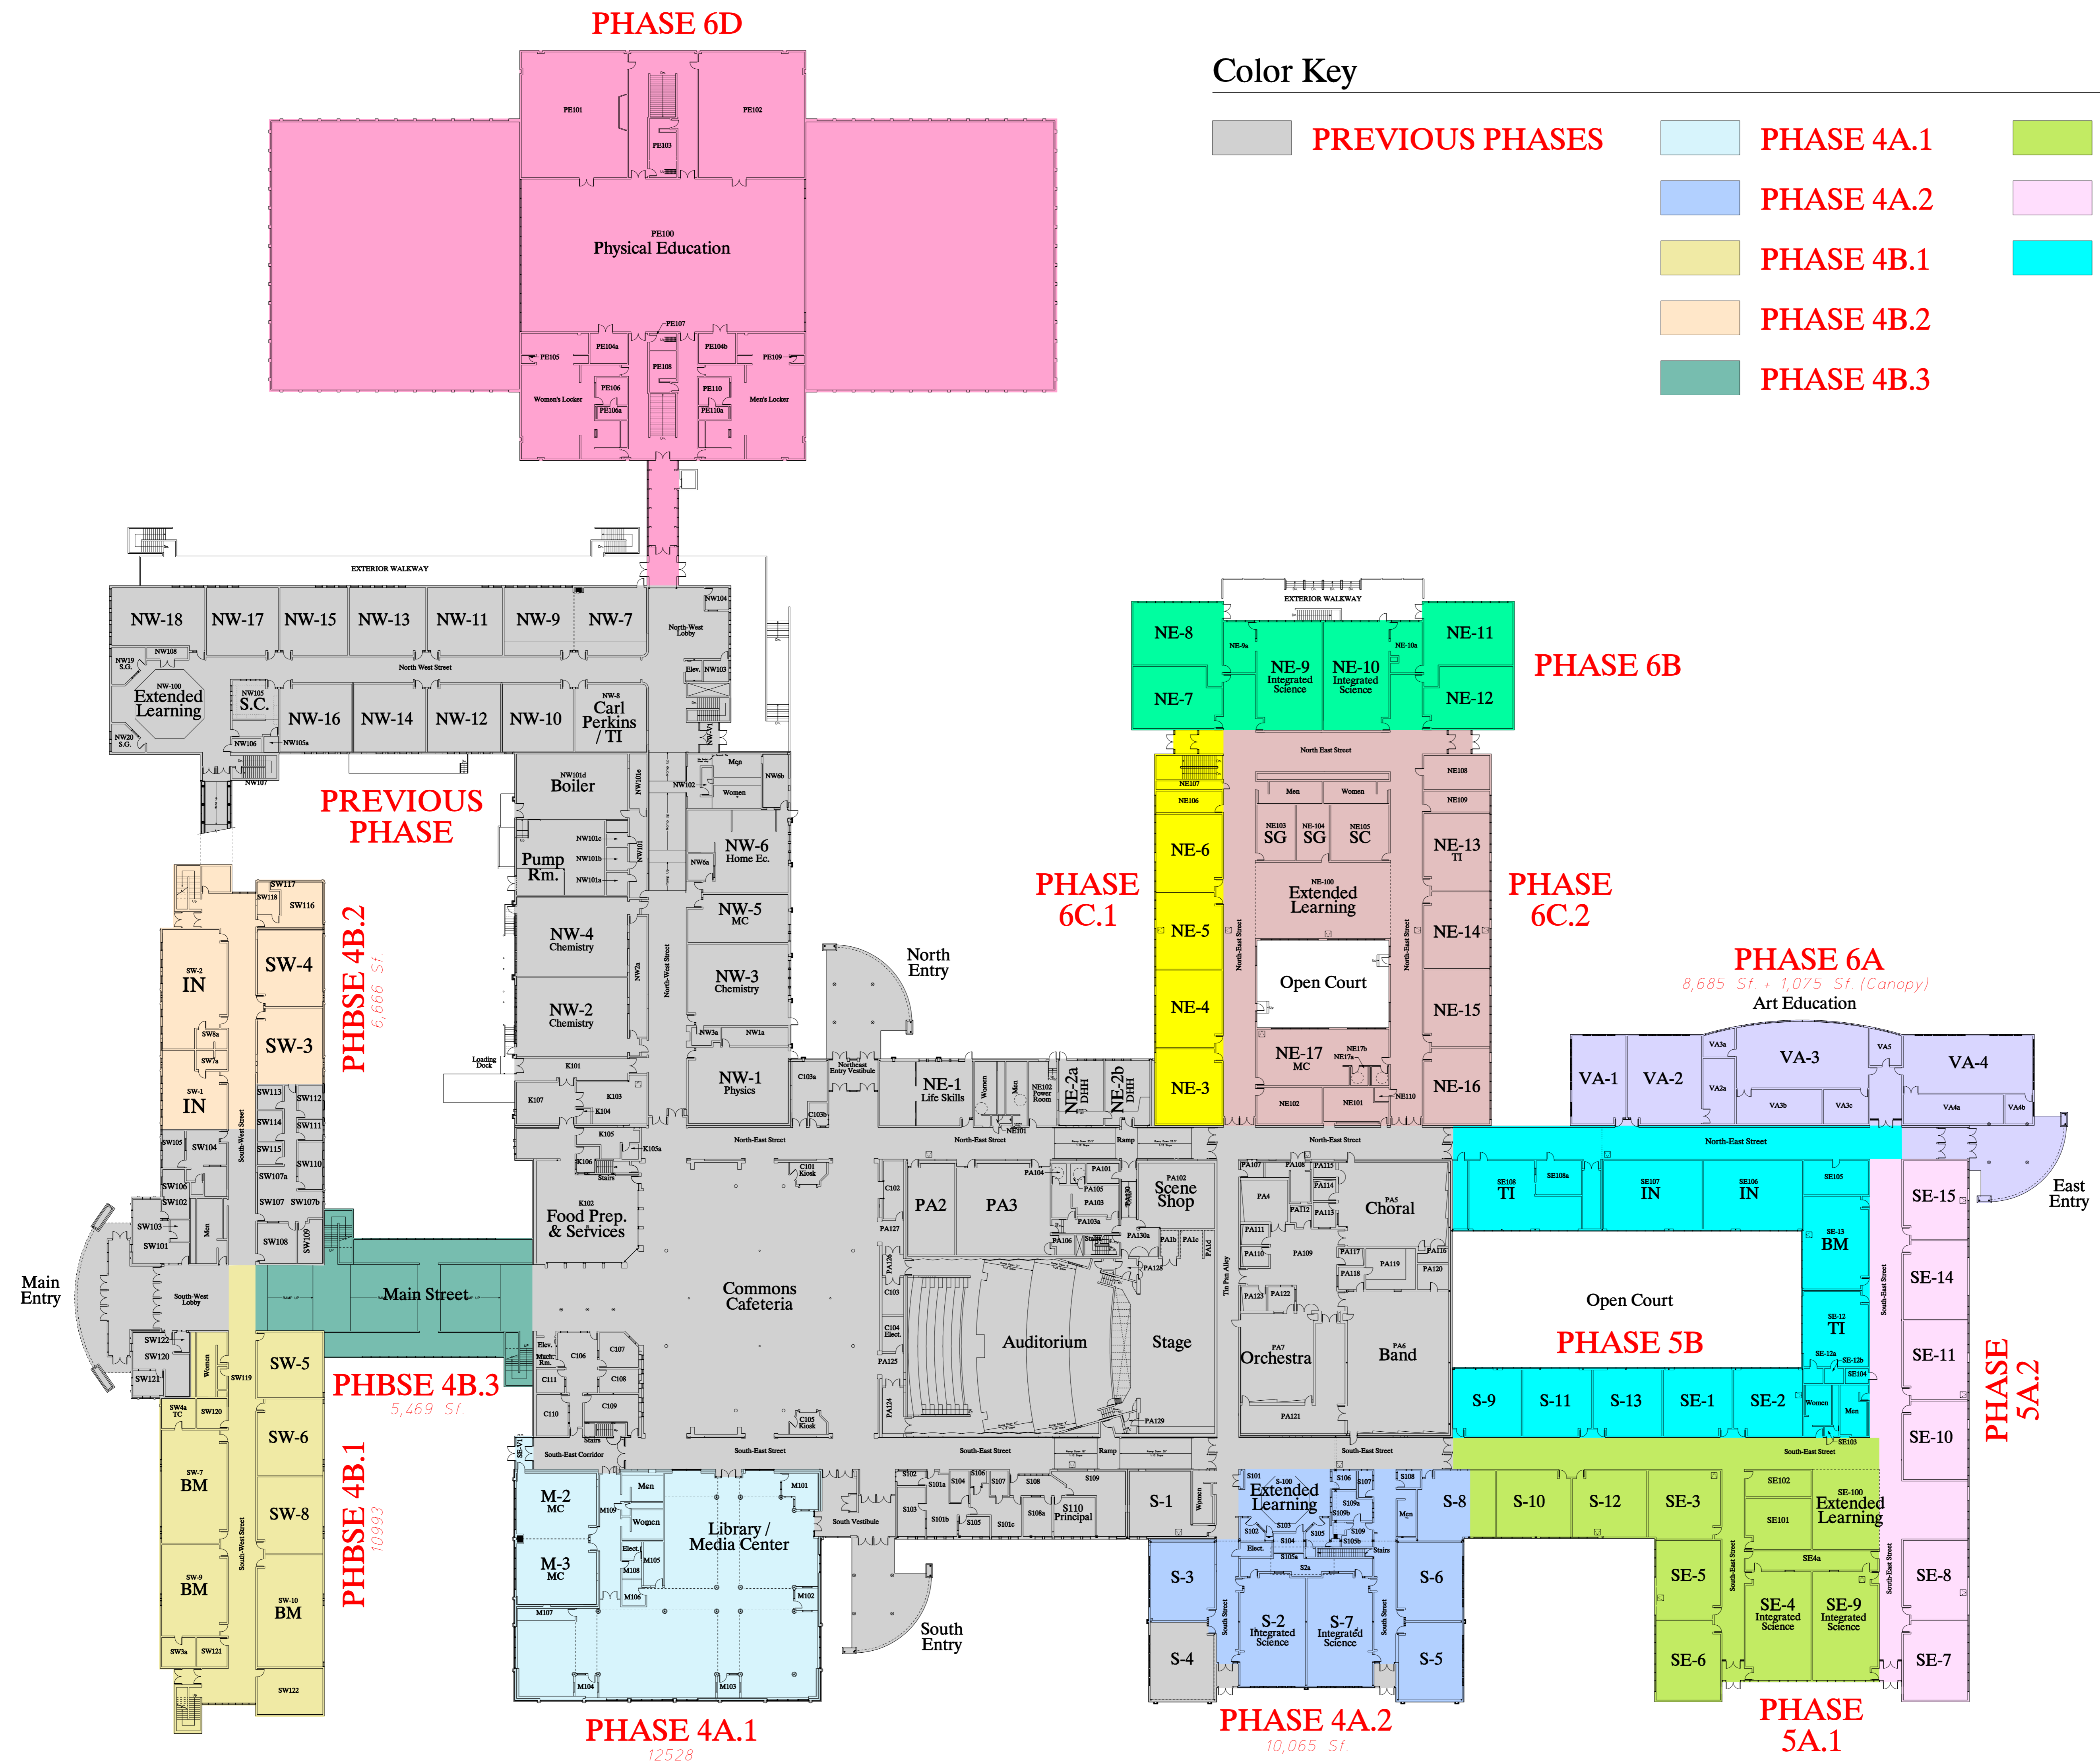

Future Phases 4b, 5 & 6 Main Floor Plan  
Scale: 1/32" = 1'-0"  
0 8 16 32 64'