

**Revisions**

--	--


<b>Drawn</b> DT Company	<b>Date</b> 12/1/2003
<b>Checked</b> G.L.W.	<b>Job No.</b> 030901

**Sheet Contents**  
 FUTURE PHASES 4b, 5 & 6 UPPER FLOOR PLAN

<b>Category</b> A	<b>Sheet</b> F-U
----------------------	---------------------

**Color Key**

PREVIOUS PHASES	PHASE 4A.1	PHASE 5A.1	PHASE 6A
PHASE 4A.2	PHASE 5A.2	PHASE 6B	PHASE 6C.1
PHASE 4B.1	PHASE 5B	PHASE 6C.2	PHASE 6D
PHASE 4B.2			
PHASE 4B.3			

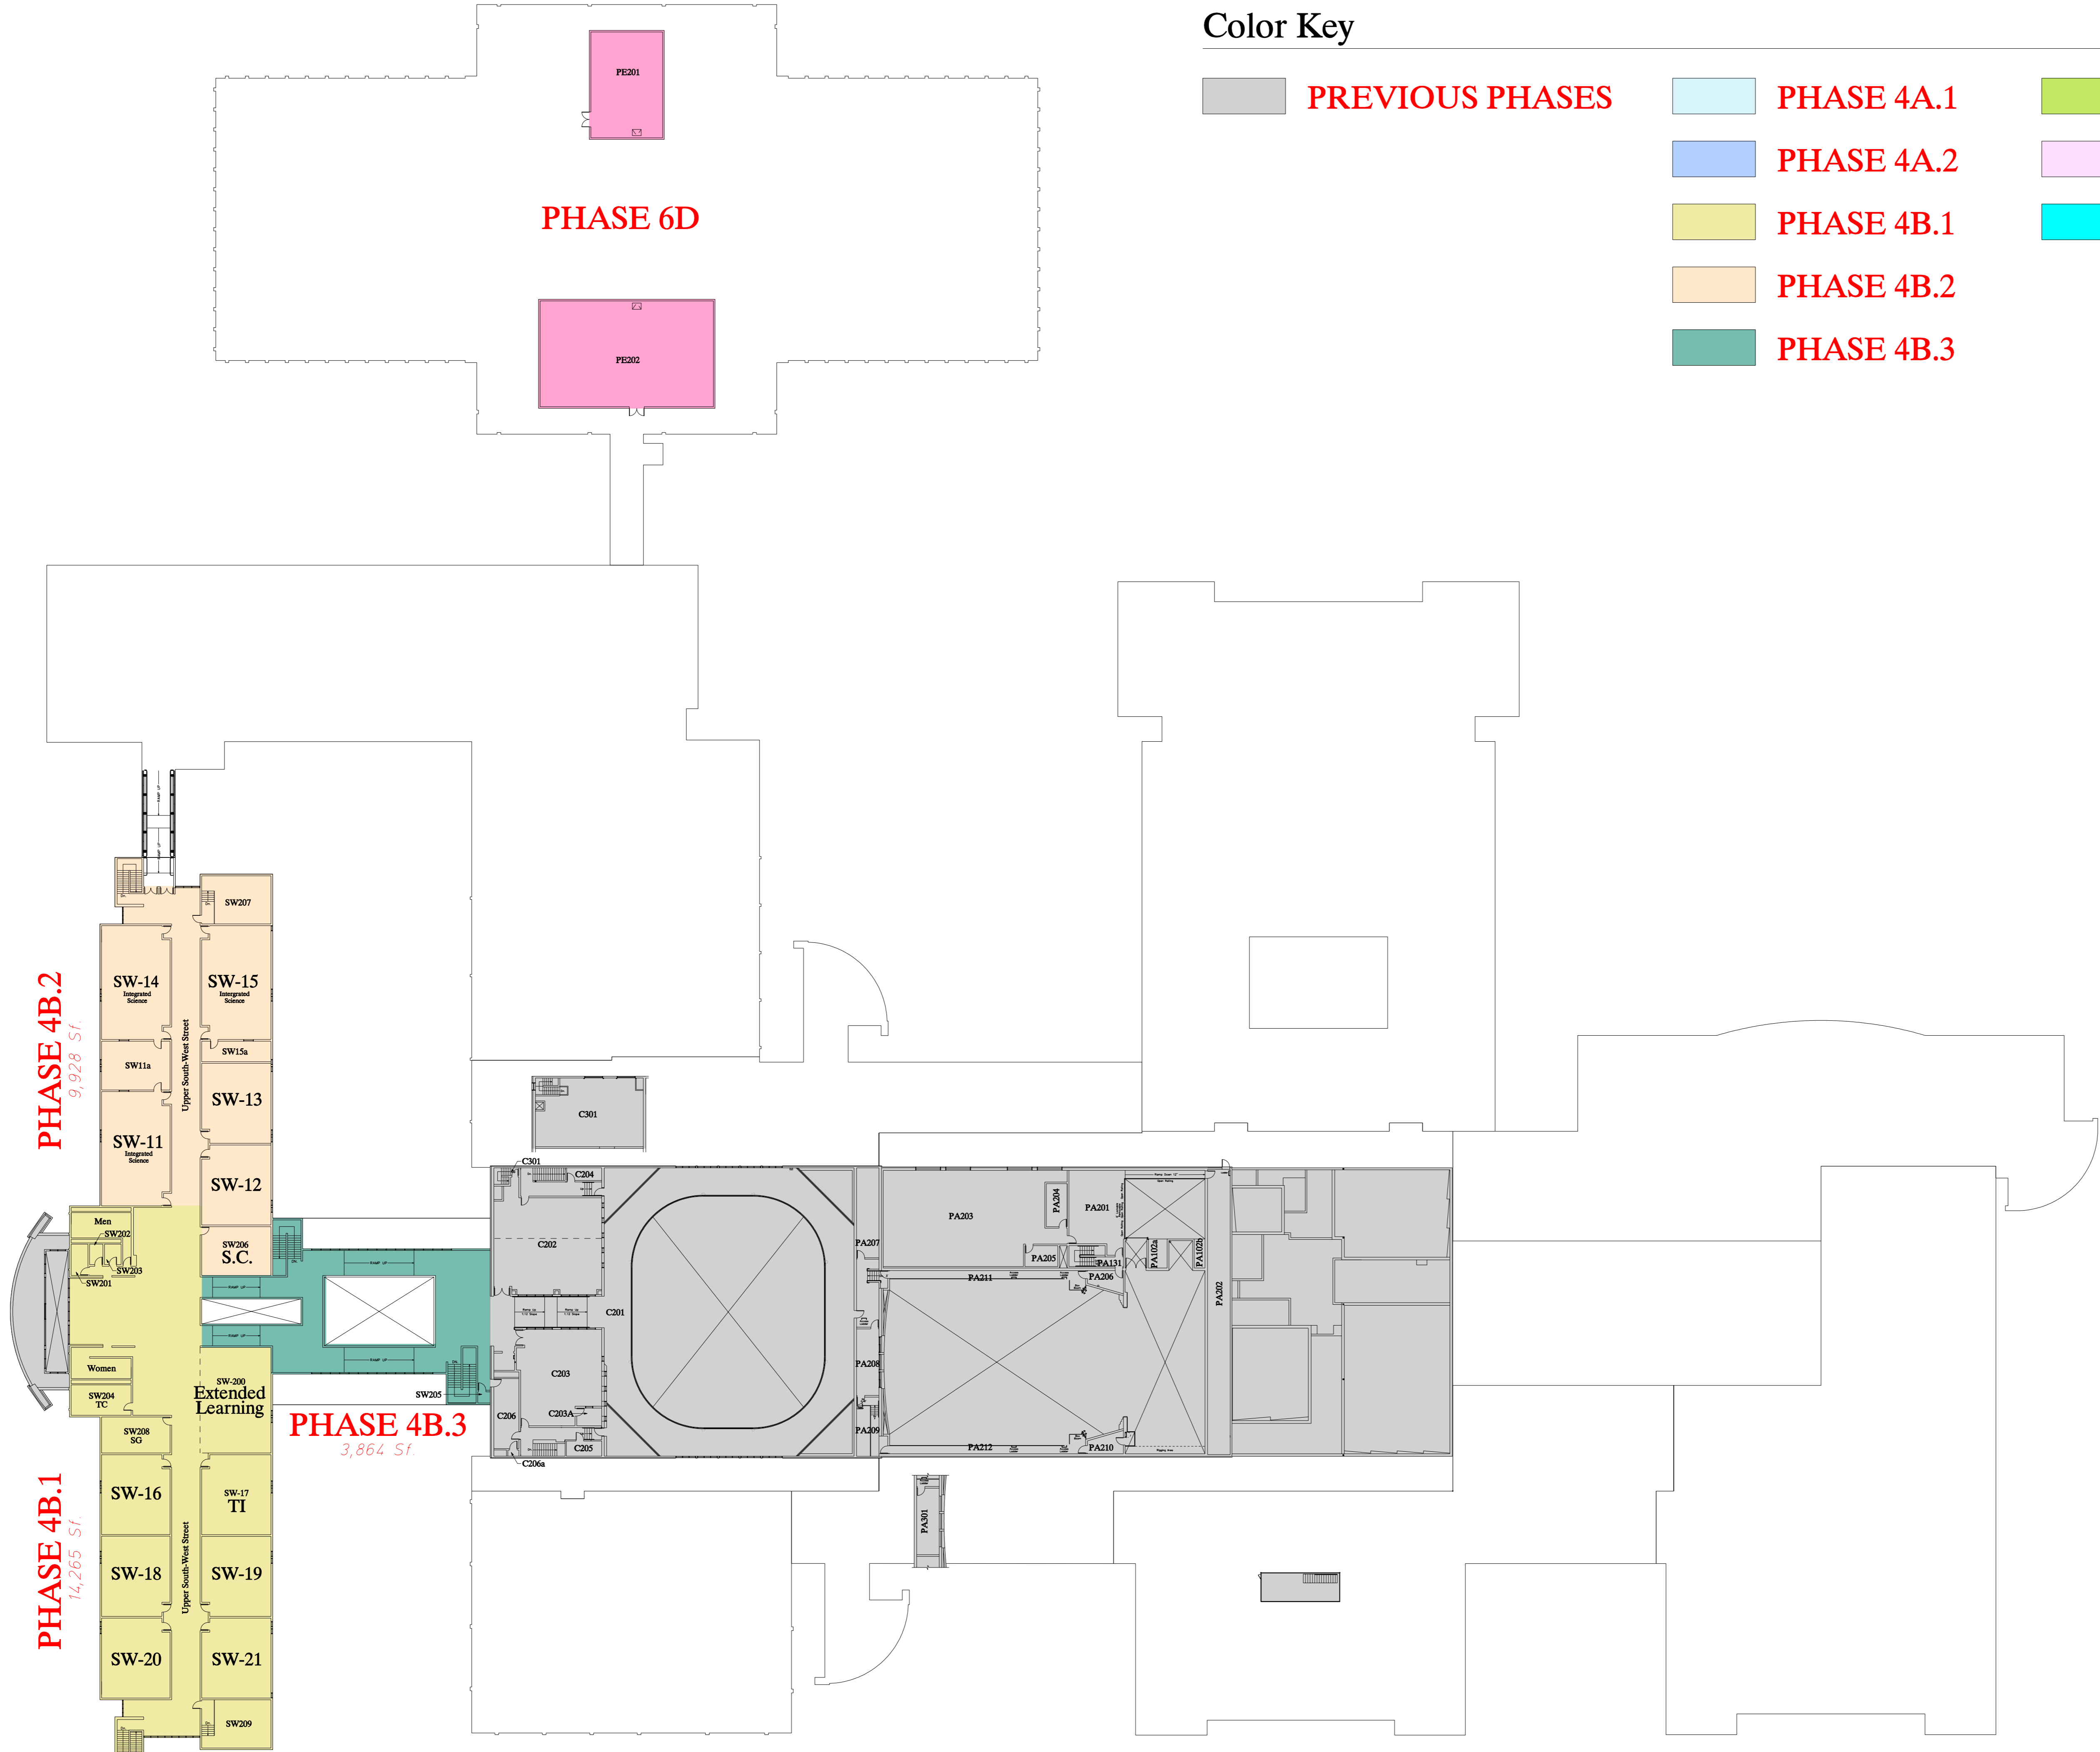

**Future Phases 4b, 5 & 6 Upper Floor Plan**  
 Scale: 1/32" = 1'-0"  
 0 8' 16' 32' 64'