




ANCHORAGE
SCHOOL
DISTRICT

Winchester Alaska, Inc.
Architects & Planners

645 G Street #613
Anchorage, Alaska 99501
Phone: (907) 272-4347
Fax: (907) 272-5751
jwinchester@winchesteralaska.com
http://www.winchesteralaska.com

**EAST ANCHORAGE HIGH SCHOOL
RENOVATION PROJECT PHASE 4A**
ANCHORAGE SCHOOL DISTRICT
ANCHORAGE, ALASKA

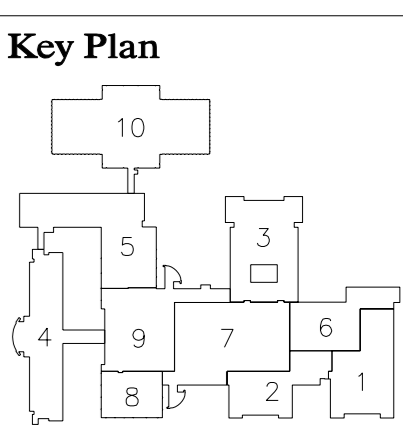

Revisions

No.	Description	Date



Drawn DT Company	Date 12/1/2003
Checked G.L.W.	Job No. 030901

Sheet Contents
**FUTURE
PHASES 4b, 5 & 6
LOWER FLOOR
PLAN**


Category A	Sheet F-L
----------------------	---------------------

Color Key

PREVIOUS PHASES	PHASE 4A.1	PHASE 5A.1	PHASE 6A
PHASE 4A.2	PHASE 4B.1	PHASE 5A.2	PHASE 6B
PHASE 4B.2	PHASE 4B.2	PHASE 5B	PHASE 6C.1
PHASE 4B.3			PHASE 6C.2
			PHASE 6D

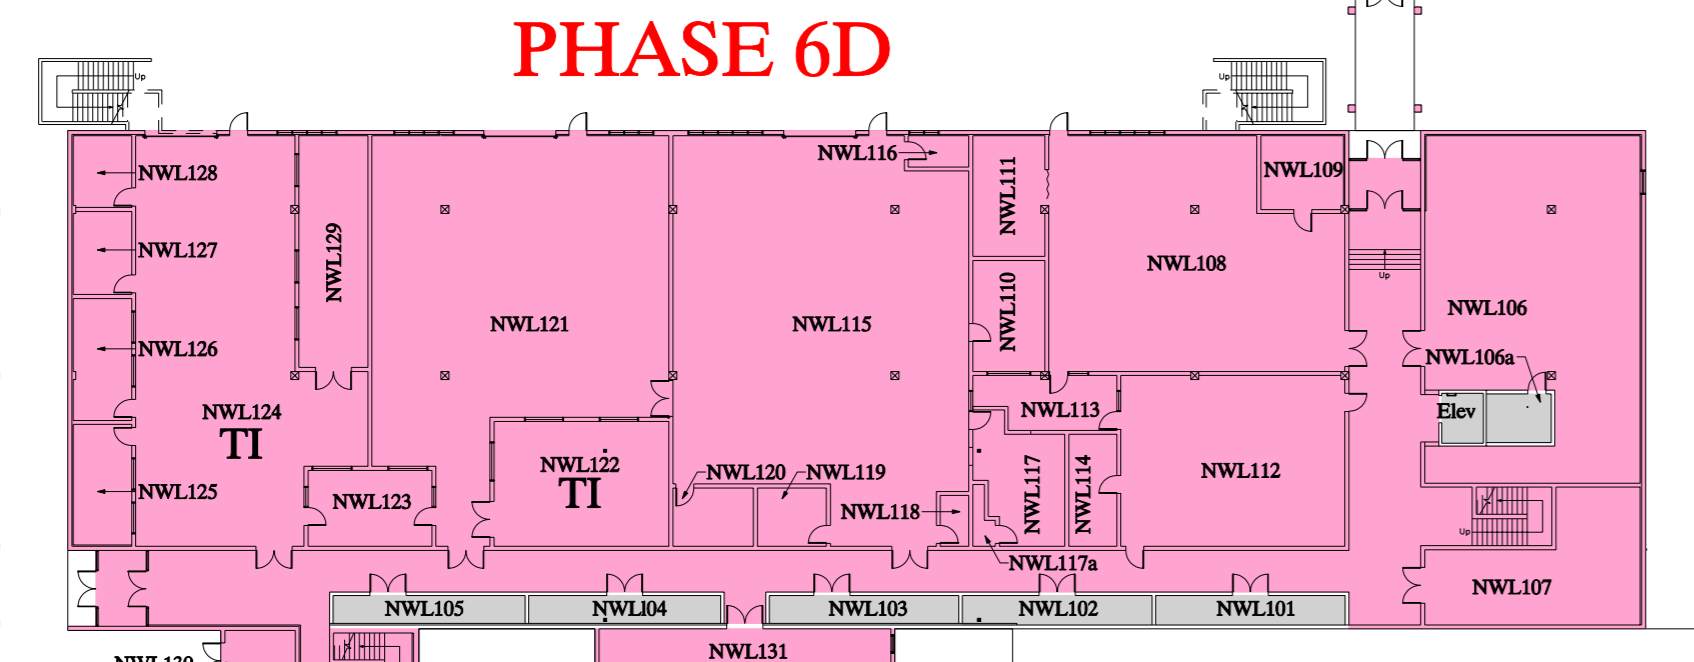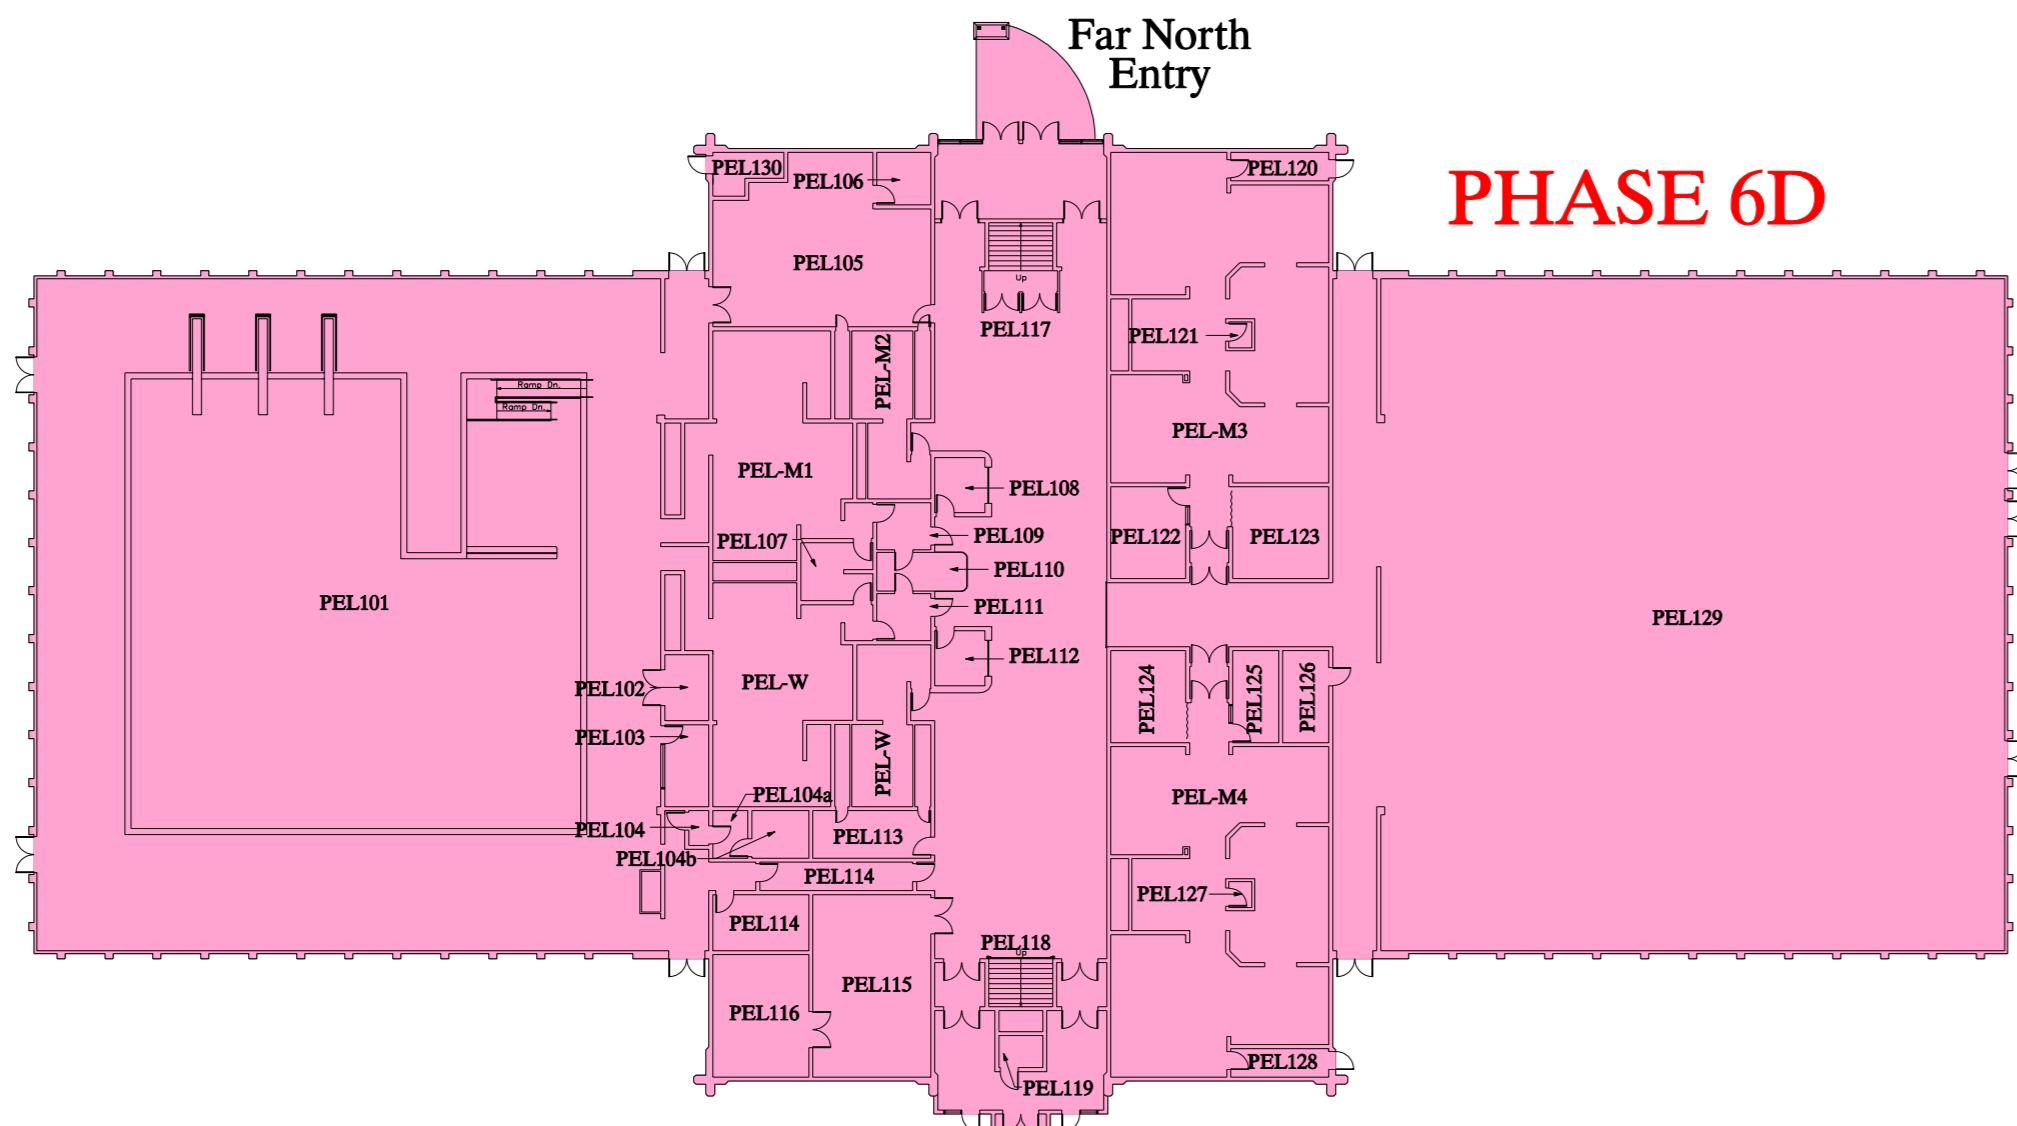

PREVIOUS PHASE

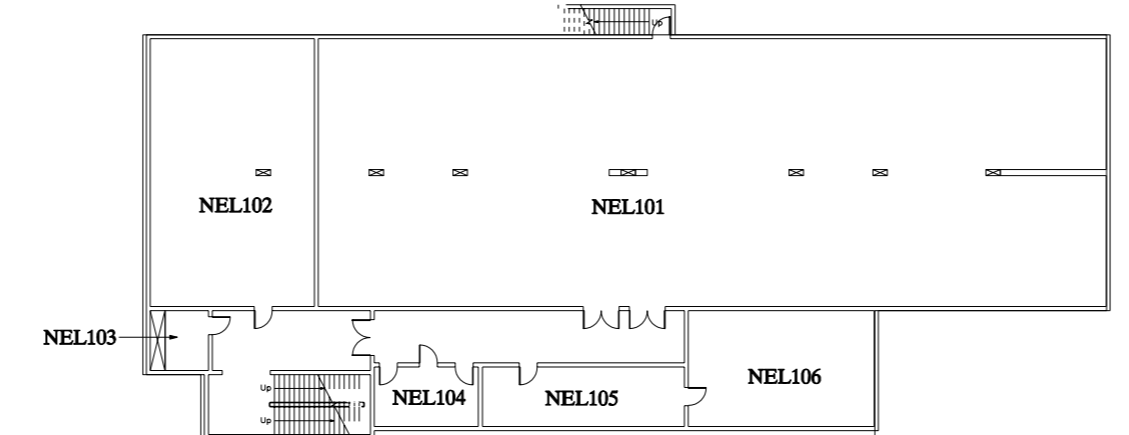

PREVIOUS PHASE
Orchestra Pit

Future Phases 4b, 5 & 6 Lower Floor Plan

