



ANCHORAGE
SCHOOL
DISTRICT


Winchester Alaska, Inc.
Architects & Planners

645 G Street #613
Anchorage, Alaska 99501
Phone: (907) 272-4347
Fax: (907) 272-5751
jwinchester@winchesterak.com
http://www.winchesterak.com

EAST ANCHORAGE HIGH SCHOOL RENOVATION PROJECT PHASE 4A

ANCHORAGE SCHOOL DISTRICT
ANCHORAGE, ALASKA

Key Plan

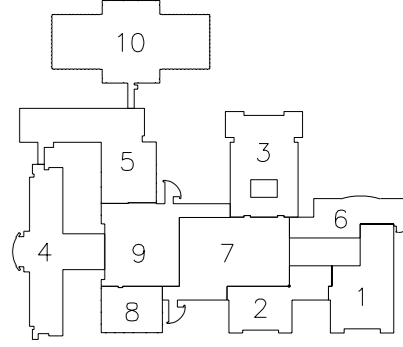

Revisions

Drawn	Date
DT Company	12/1/2003
Checked	Job No.
G.L.W.	030901

Sheet Contents


PHASES 1, 2, & 3
SITE PLAN

Category

A

Sheet

E-S

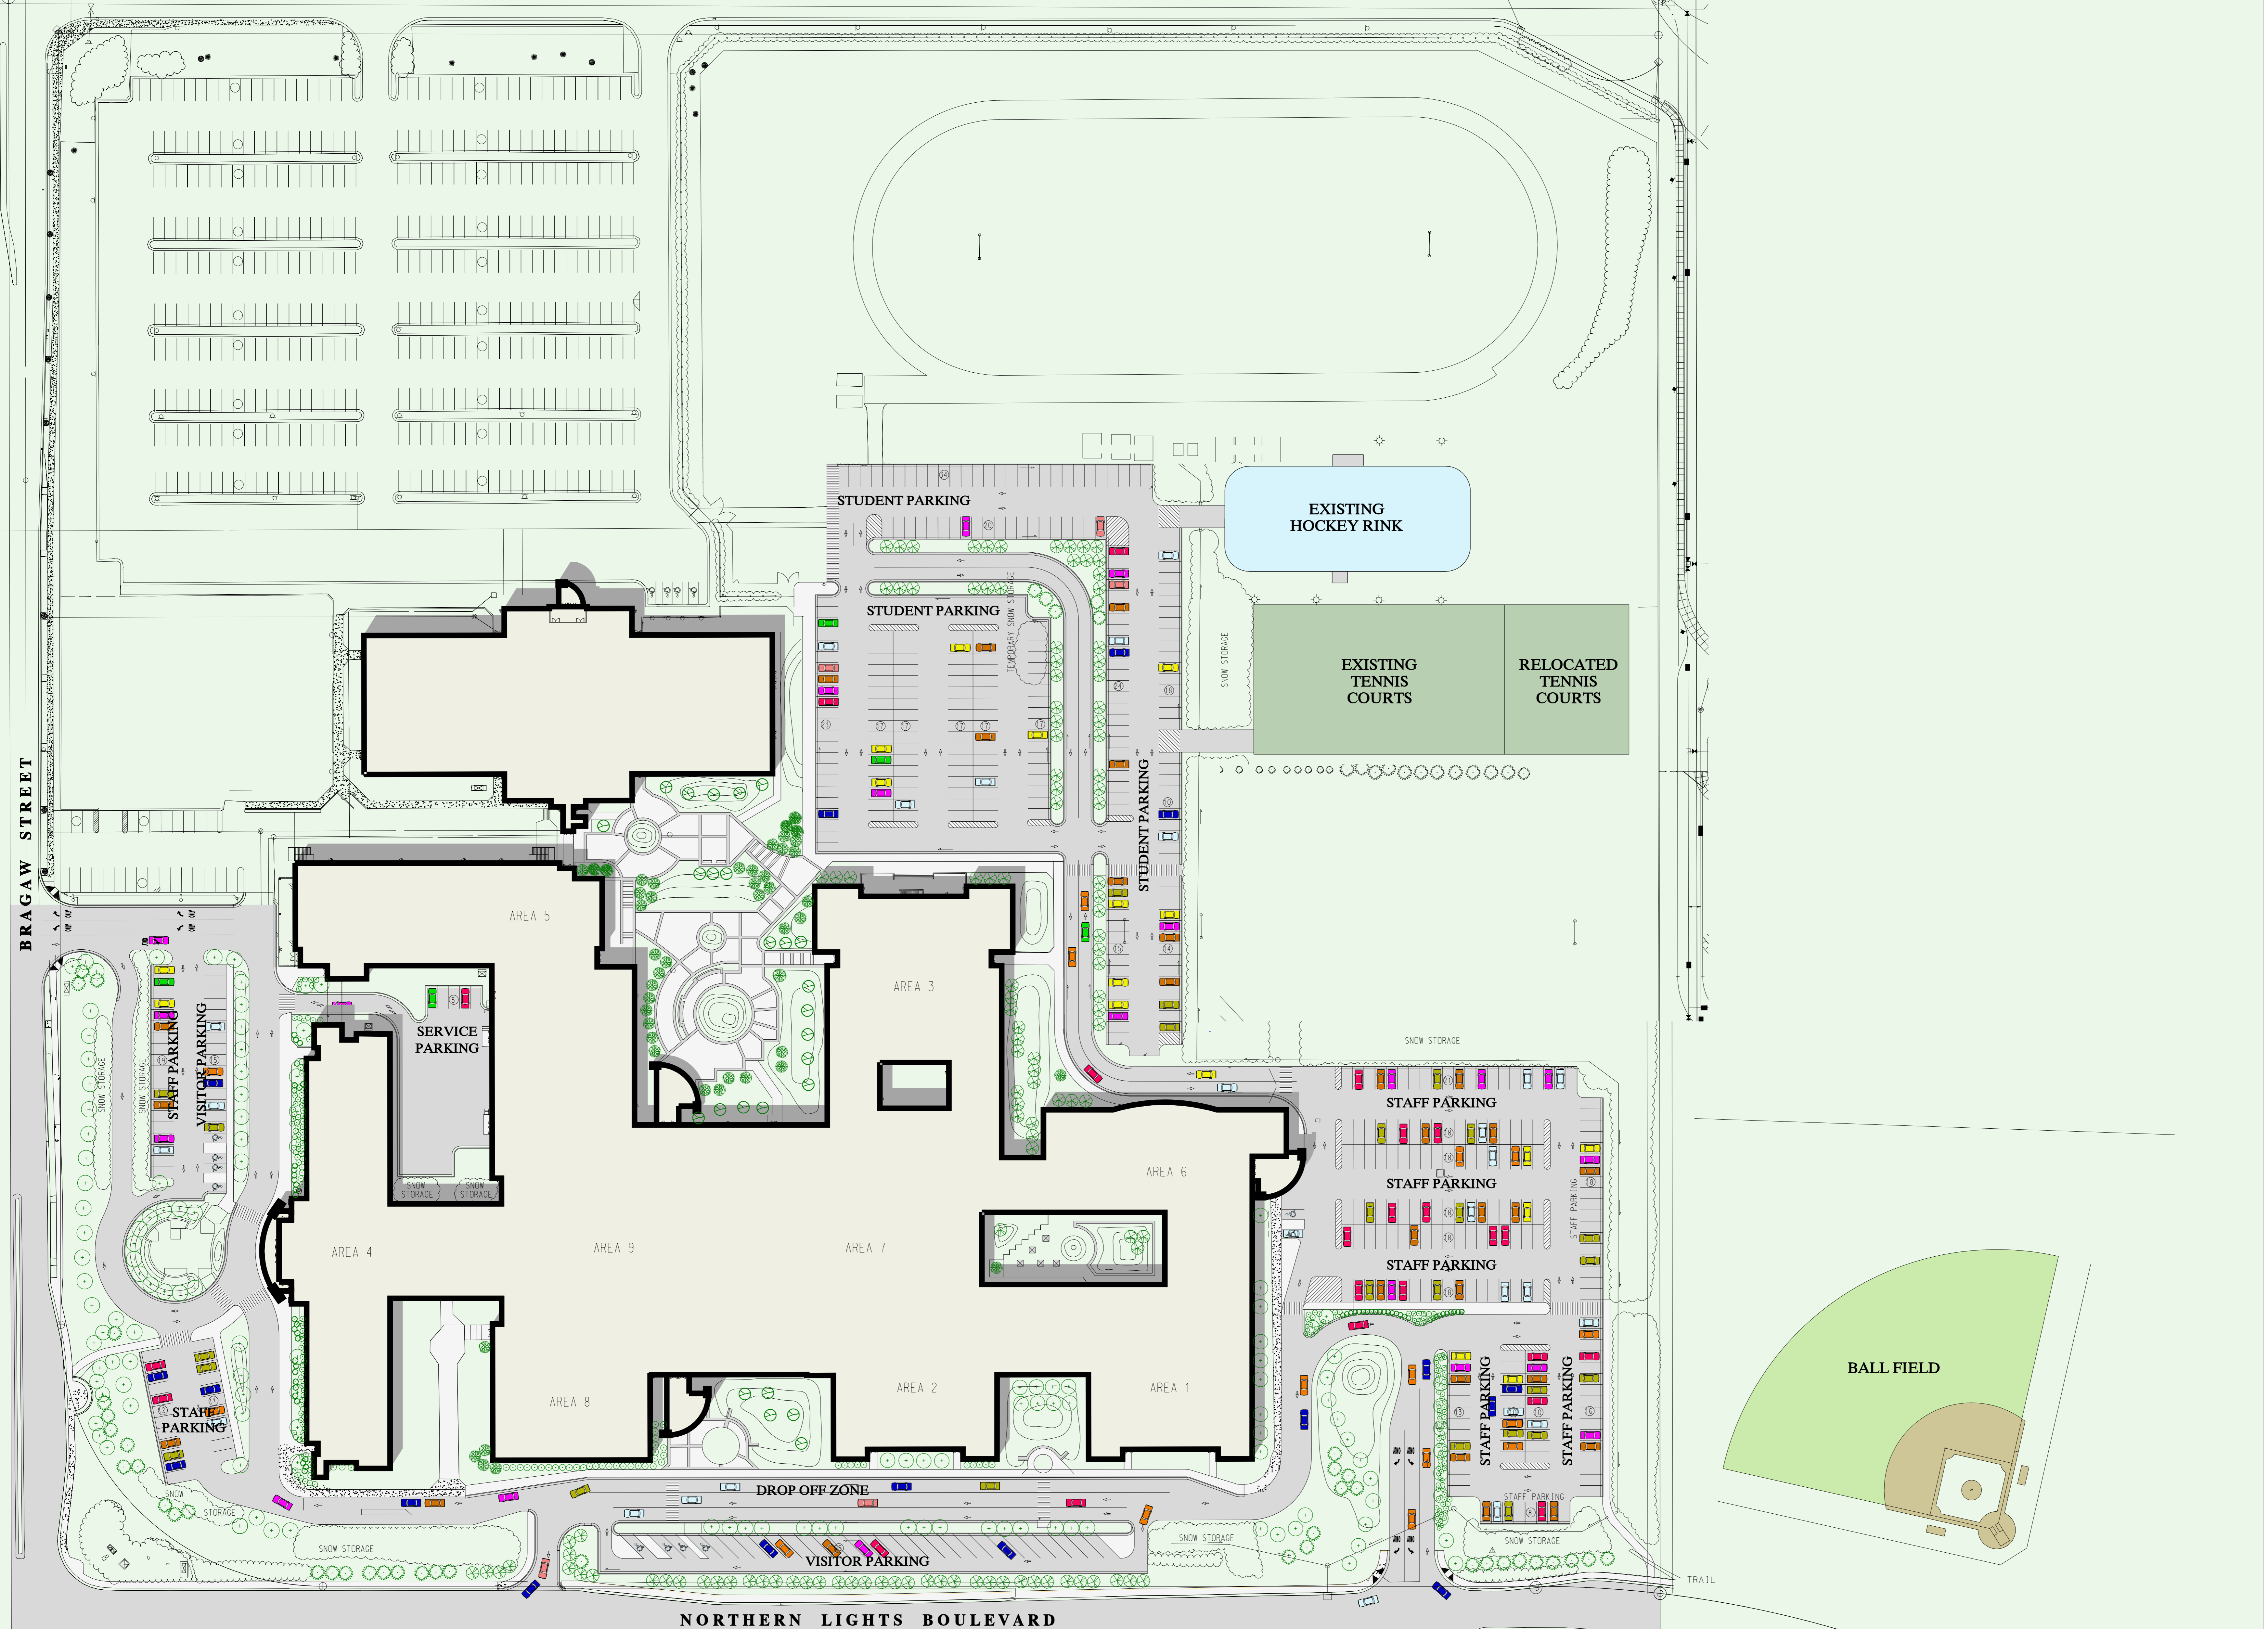

1 Phases 1, 2, & 3 Site Plan

